


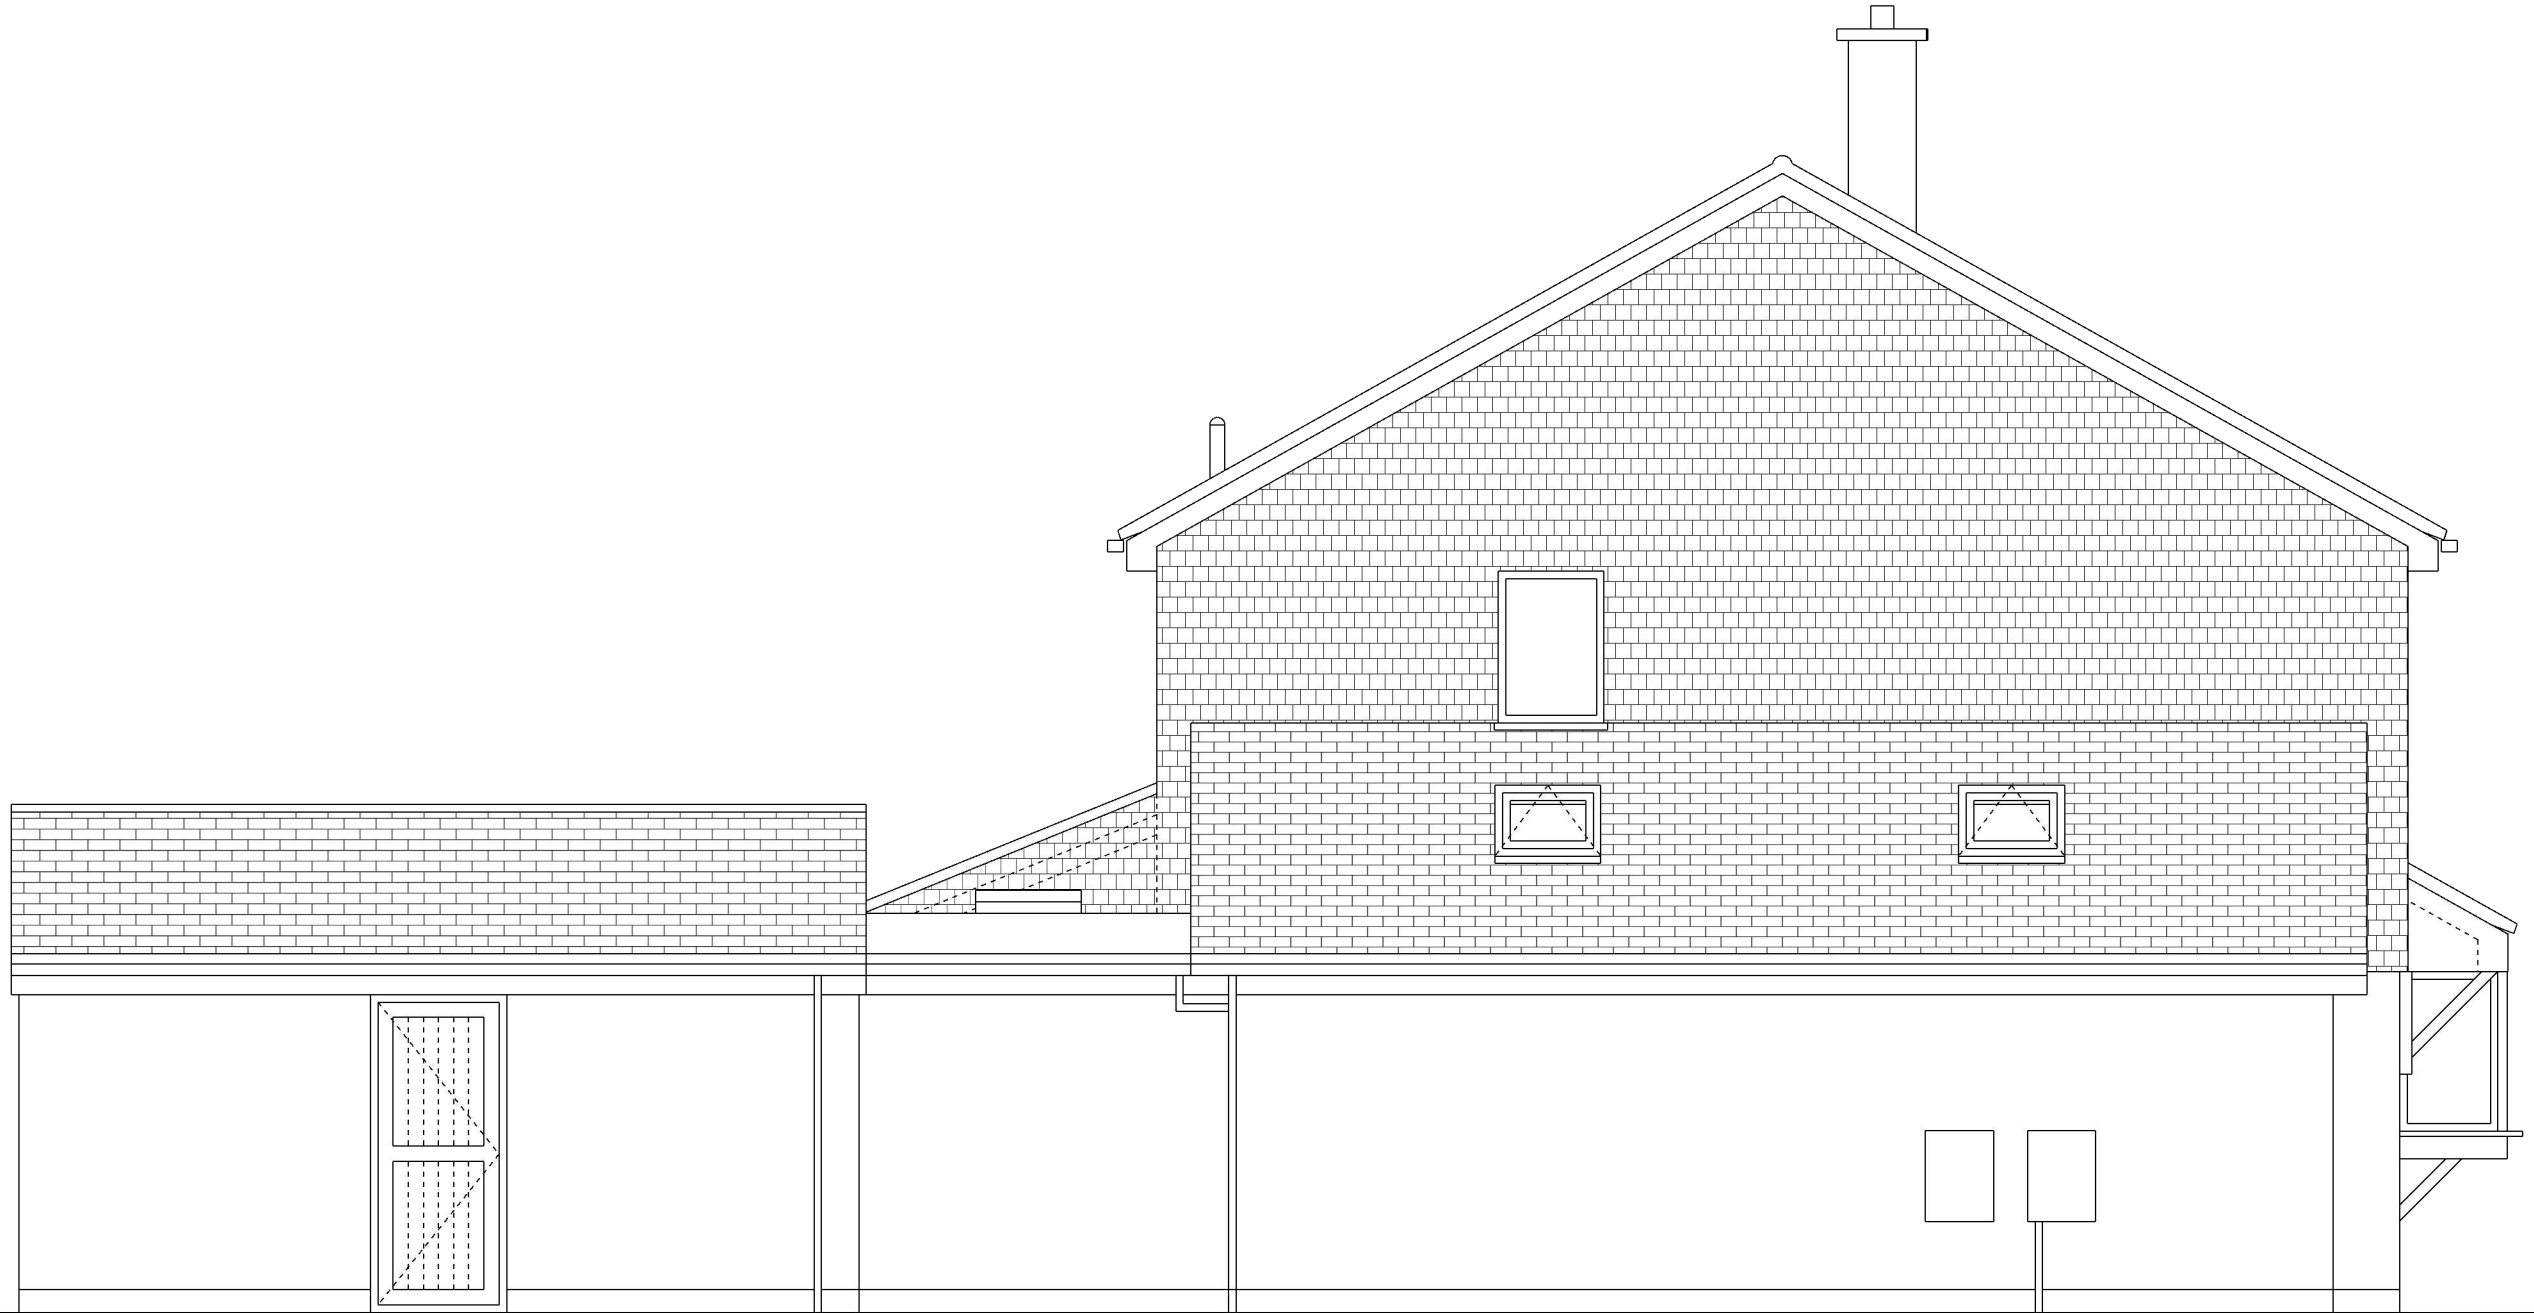

**EXTERNAL MATERIALS**

**ROOF**

PITCHED ROOF TILES TO MATCH EXISTING AND GREY GRP/EPDM FLAT ROOF FINISH

**EXTERNAL WALL**

VERTICAL TILES OVER BRICKWORK TO MATCH EXISTING

**EXTERNAL ROOFLIGHTS, DOORS AND WINDOWS**

WHITE RAL9010 (GREY RAL7016 ROOFLIGHTS) TIMBER/METAL/UPVC FRAMED CLEAR/OPAQUE DOUBLE GLAZED TO MATCH EXISTING

**RAINWATER AND SANITATION GOODS**

BLACK METAL/UPVC TO MATCH EXISTING