



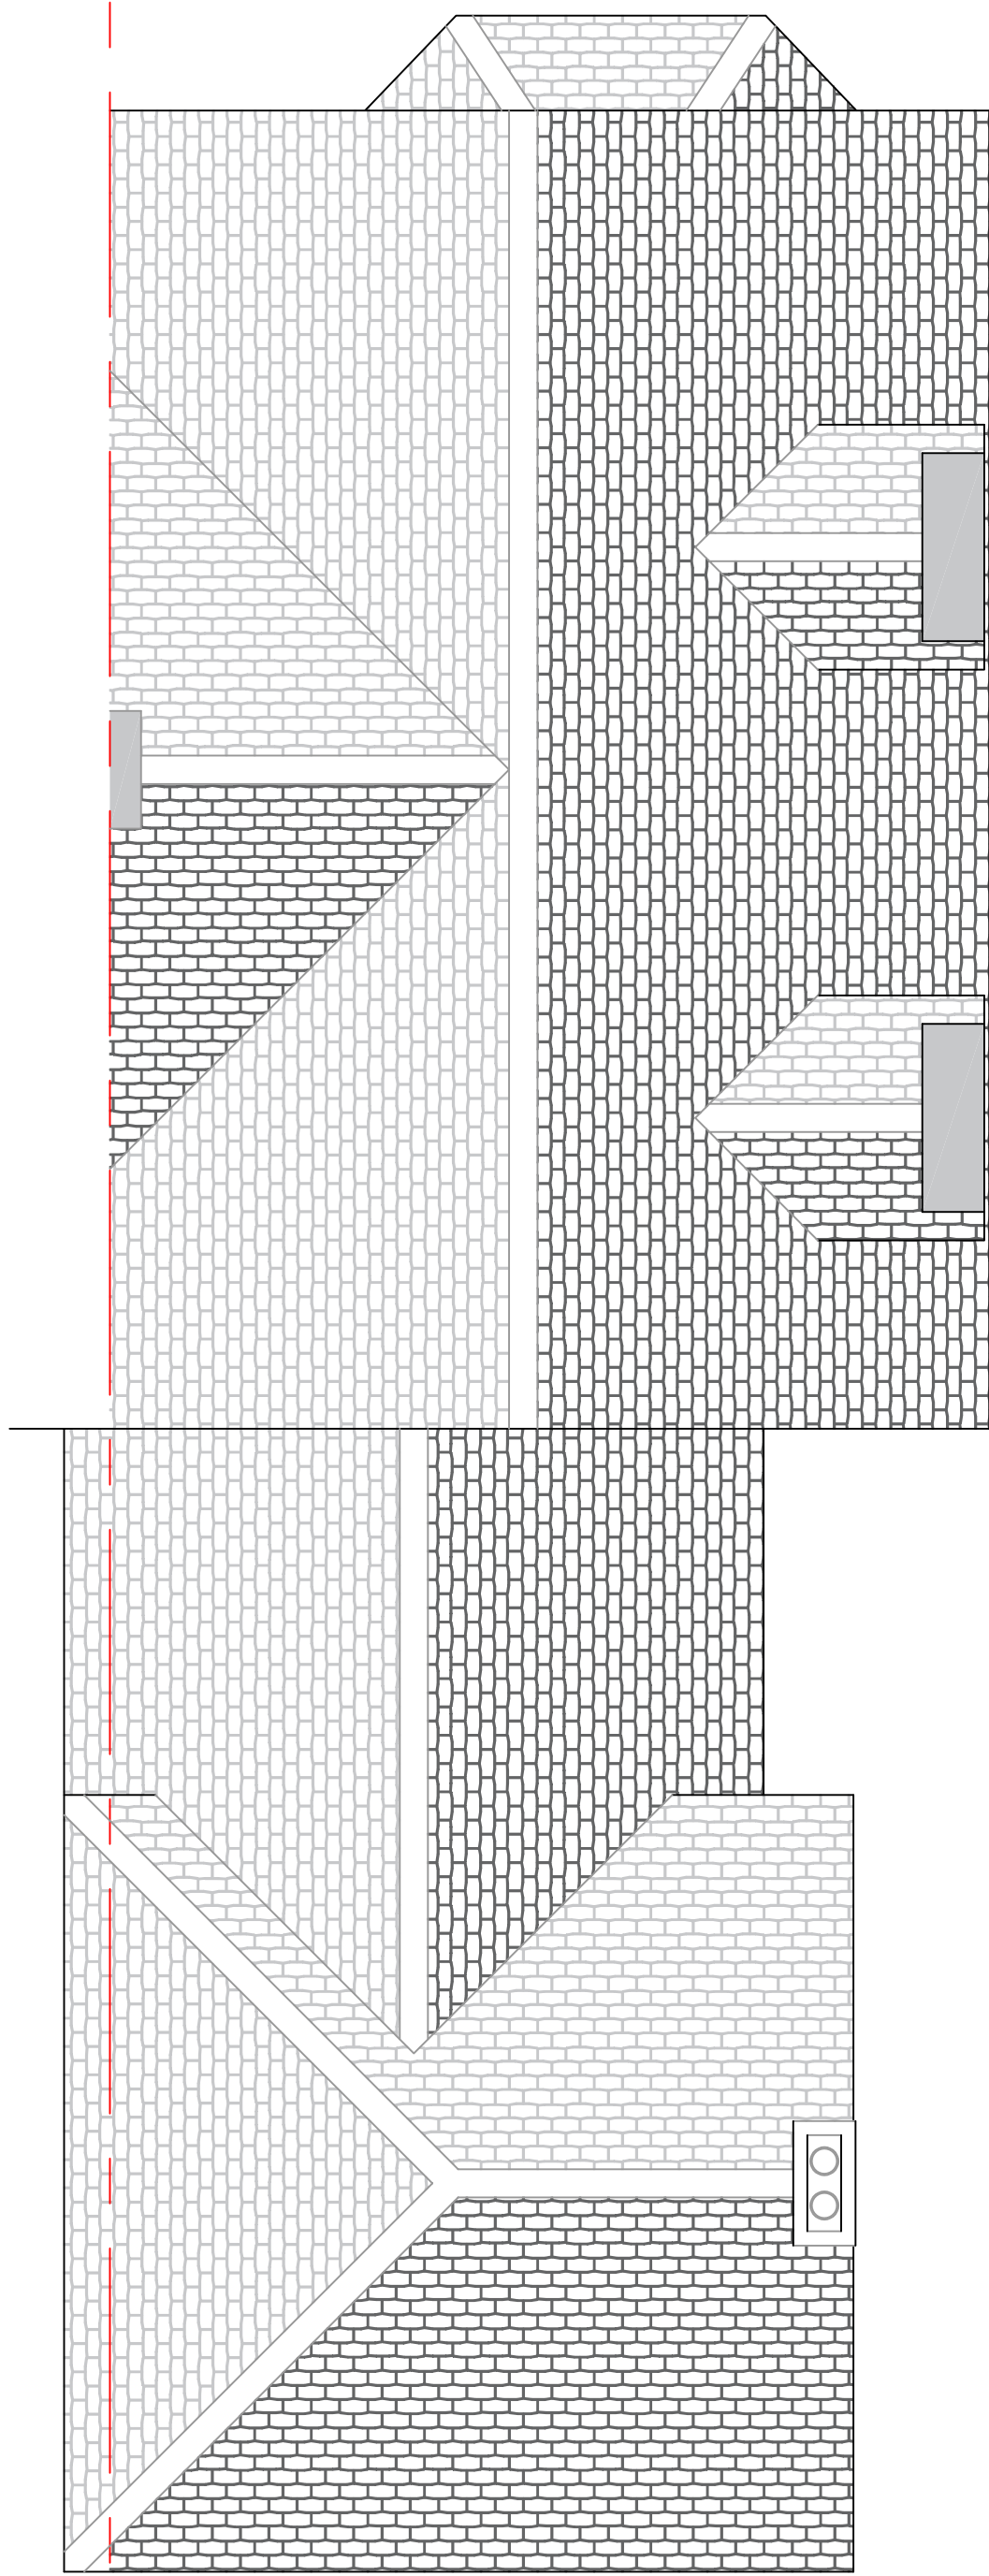

Existing Roof Plan @ 1:50

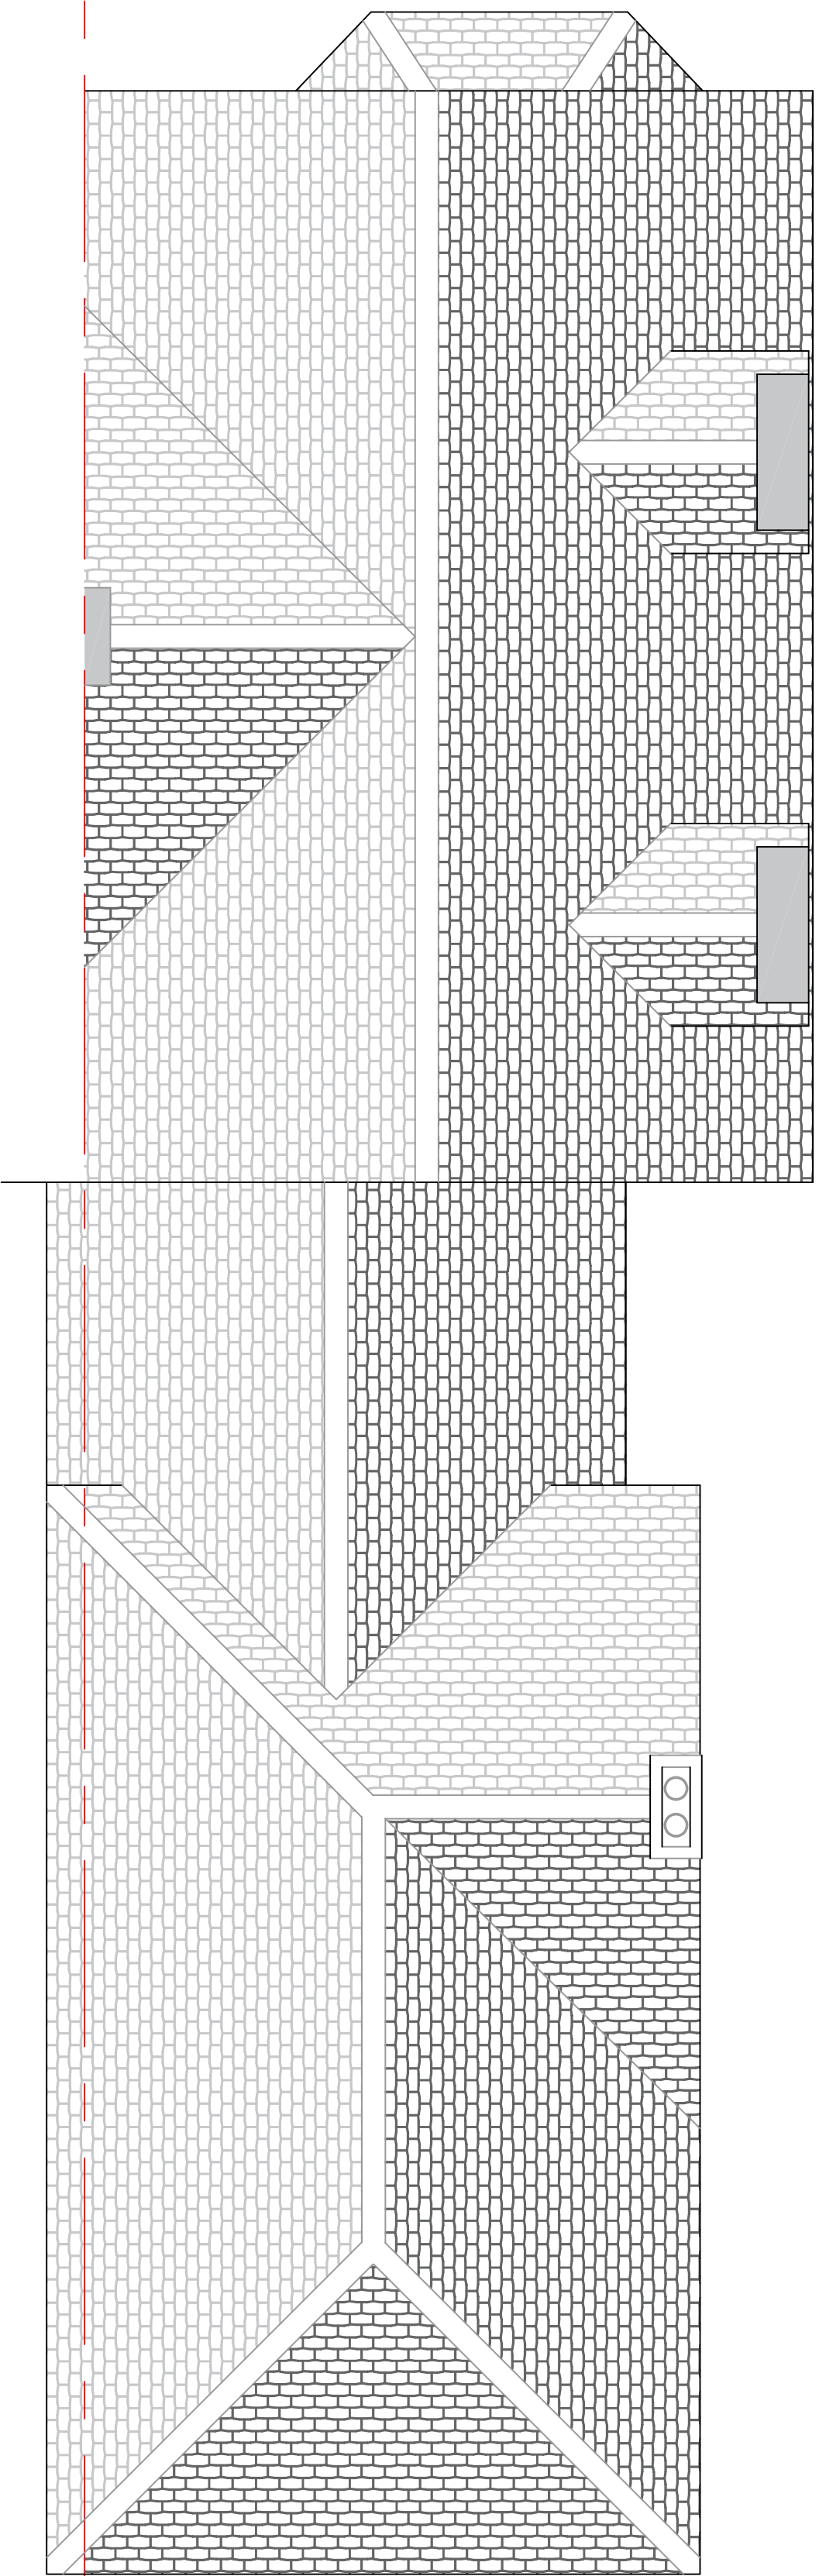

Proposed Roof Plan @ 1:50