



Existing Block Plan
1:200

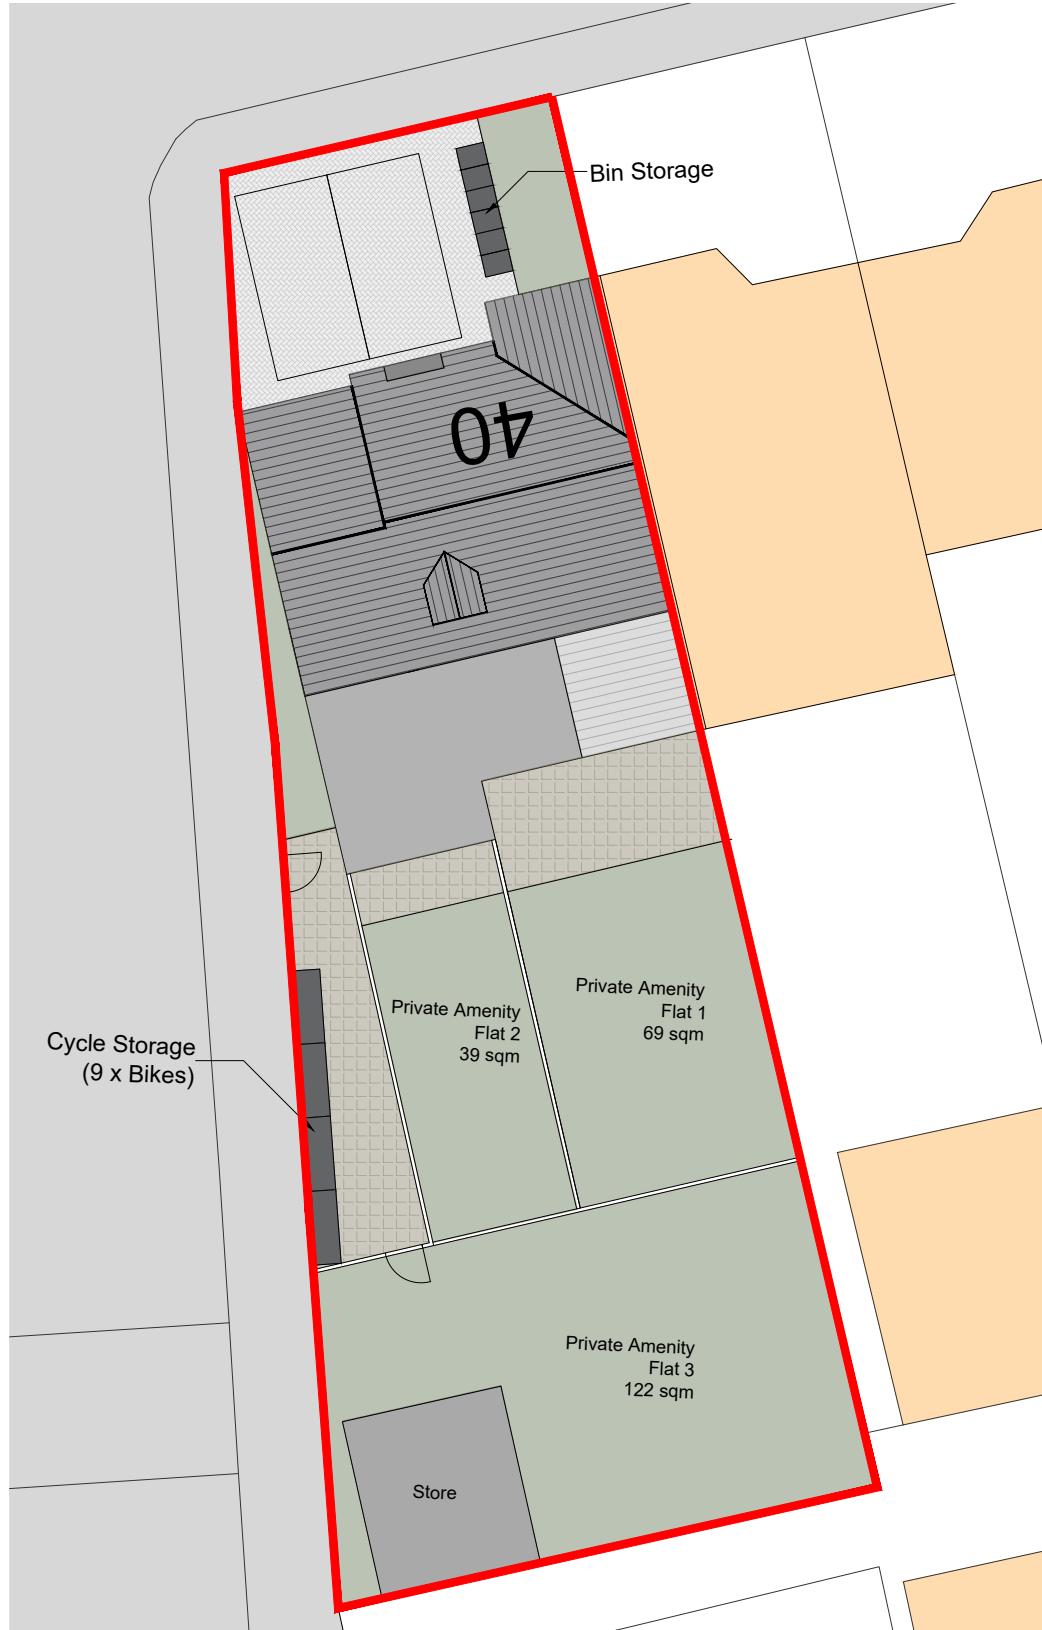

Proposed Block Plan
1:200

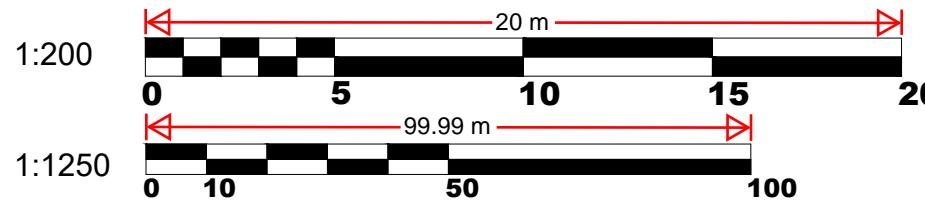

Site Location Plan
1:1250

Dream Design Develop		Site:	Title:	Scale at A3:	Date:
e - info@dreamdesigndevelop.co.uk	m - 07500444330	40 Cross Lane East Gravesend DA12 5HB	Location Plan Existing Block Plan Proposed Block Plan	1:1250, 1:200	08/12/2025
			Drawing no.:	001	Revision: A