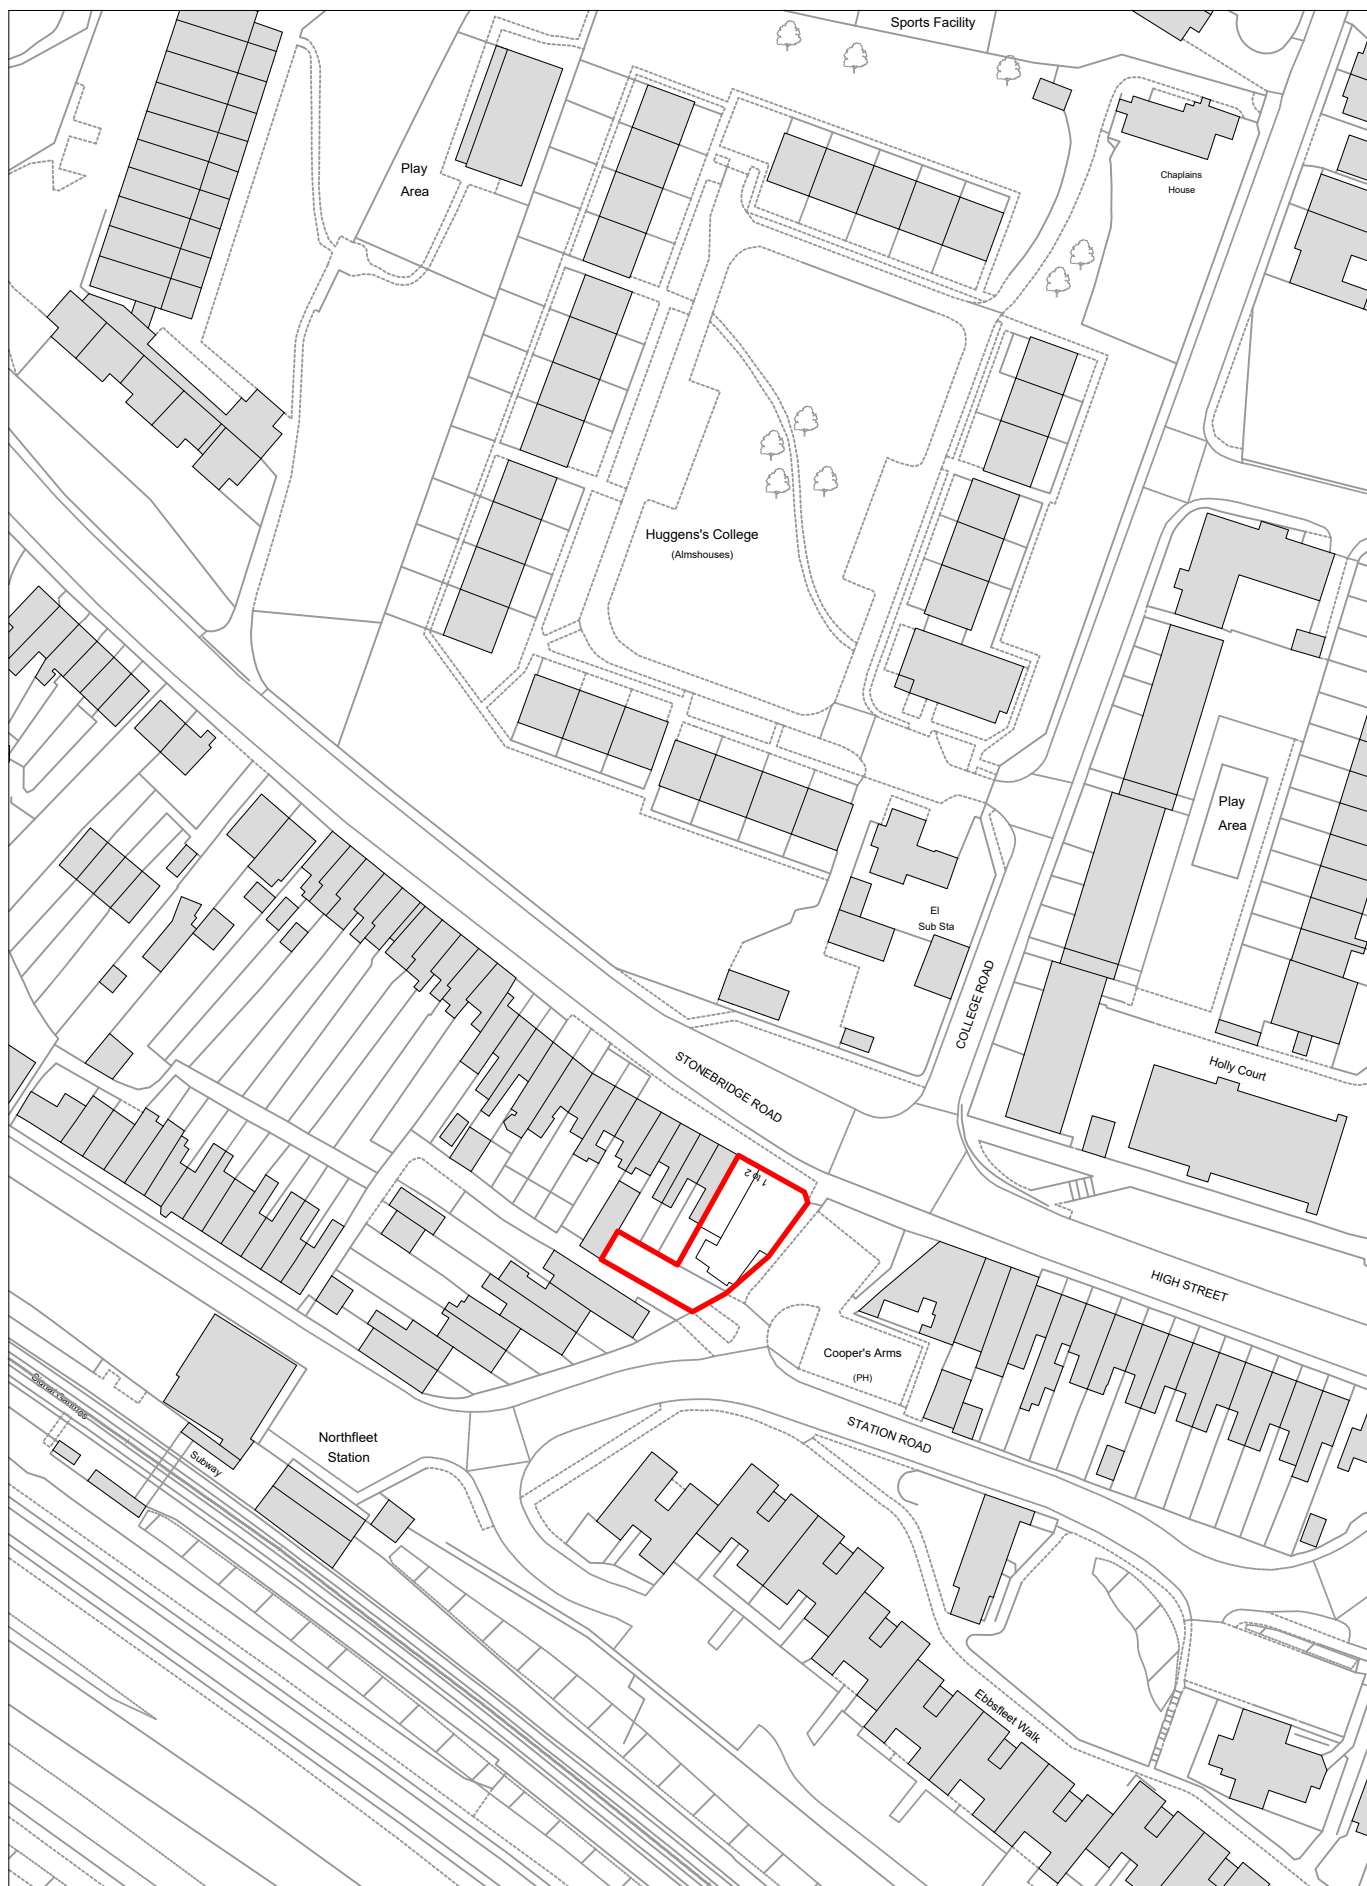


1-2 STONEBRIDGE ROAD, NORTHFLEET, GRAVESEND, DA11 9DR

SITE PLAN

SCALE A4 1:1250