


SITE MAP scale 1 : 1 250

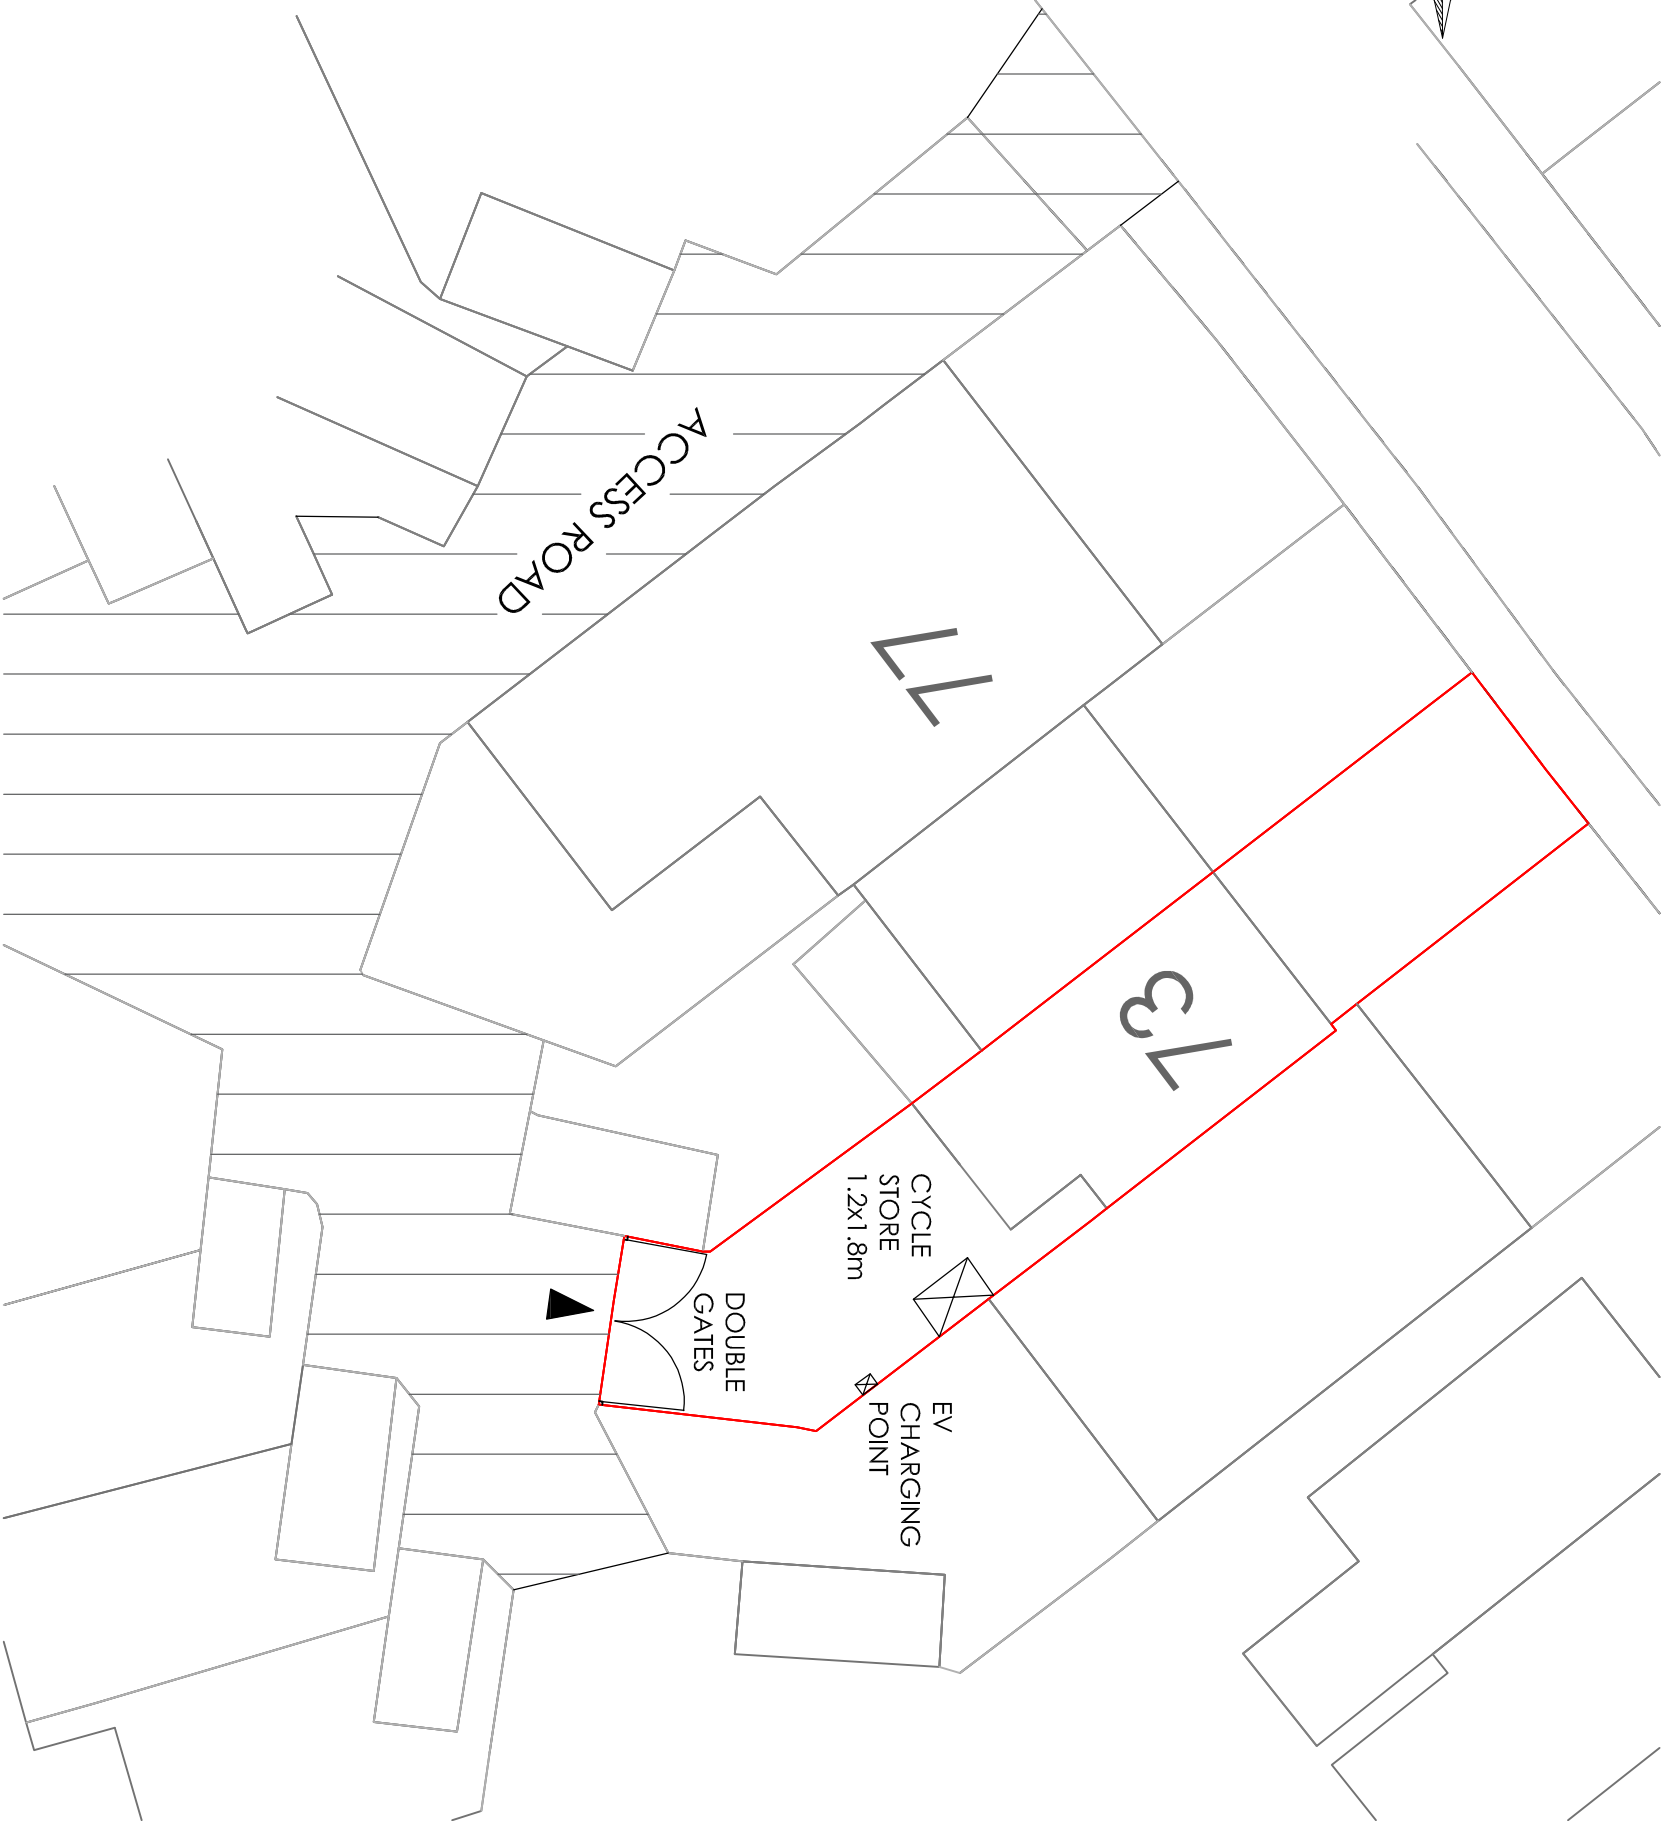

ACCESS TO EV CHARGING POINT AND CYCLE STORE scale 1 : 200

Project					
73 Beaumont Drive Gravesend Kent					
Drawing Title					
Site Map and Access to EV Charging Point and Cycle store		Rev	Description	Date	Drawn HC Date MAR 25 Scale 1:1250 1:200 Drawing No. 73BD/A3/O3