



**Notes**  
Do not scale from this drawing.  
This drawing and all the design work are the copyright of Rand Chartered Surveyors


Rev	Description	Date	Checked
A	Add missing windows	02/11/2008	

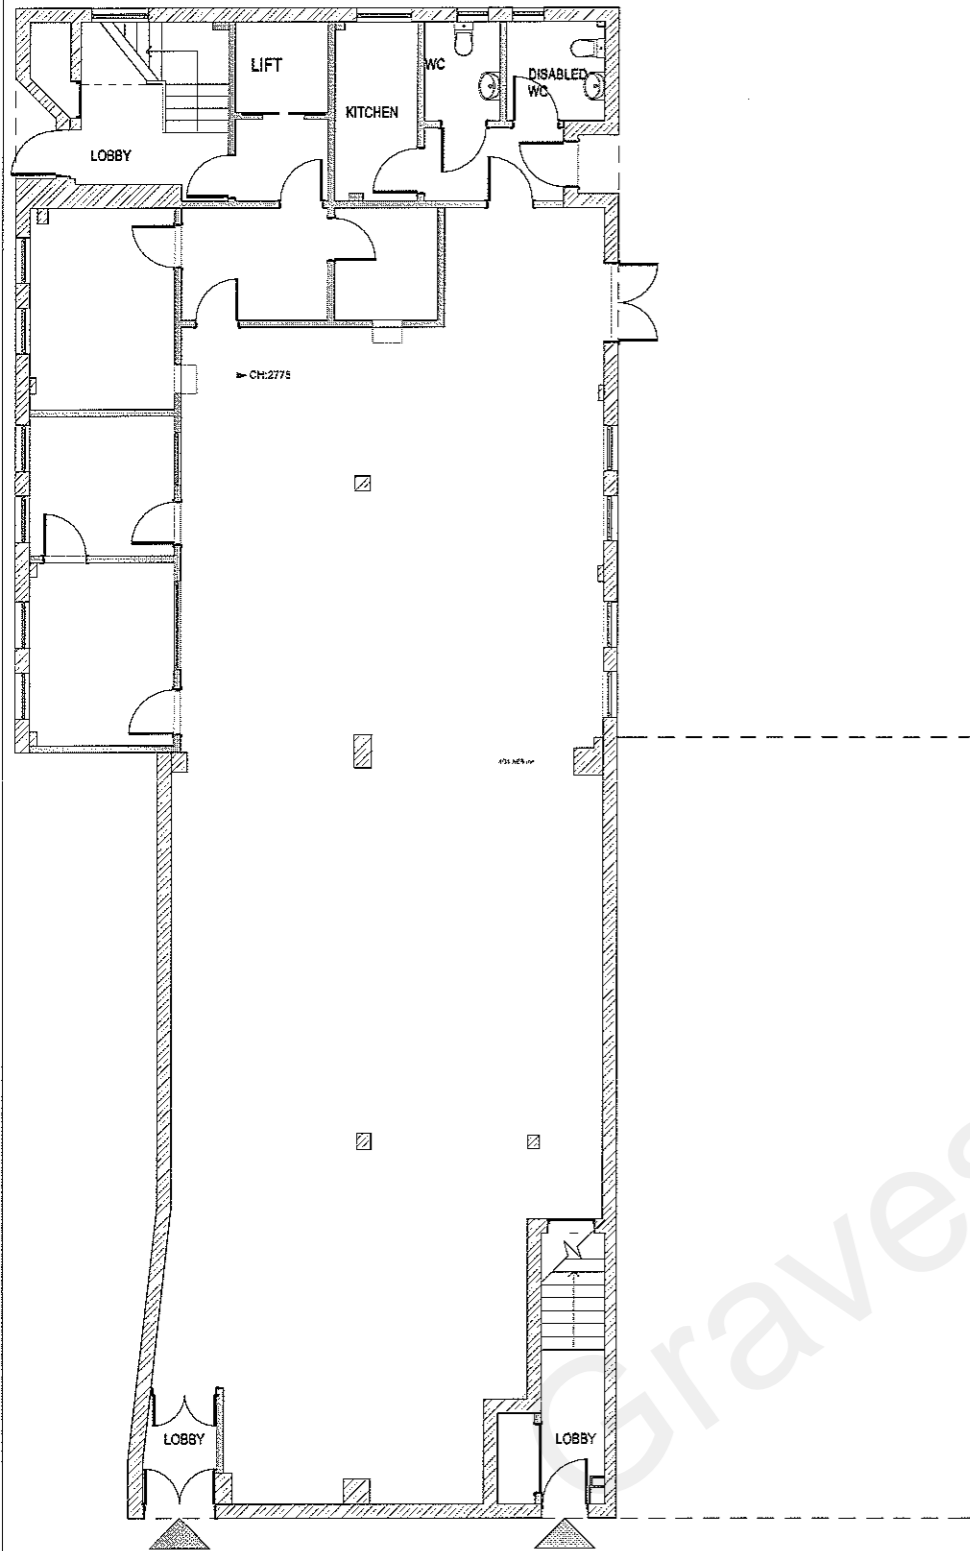

GROUND FLOOR

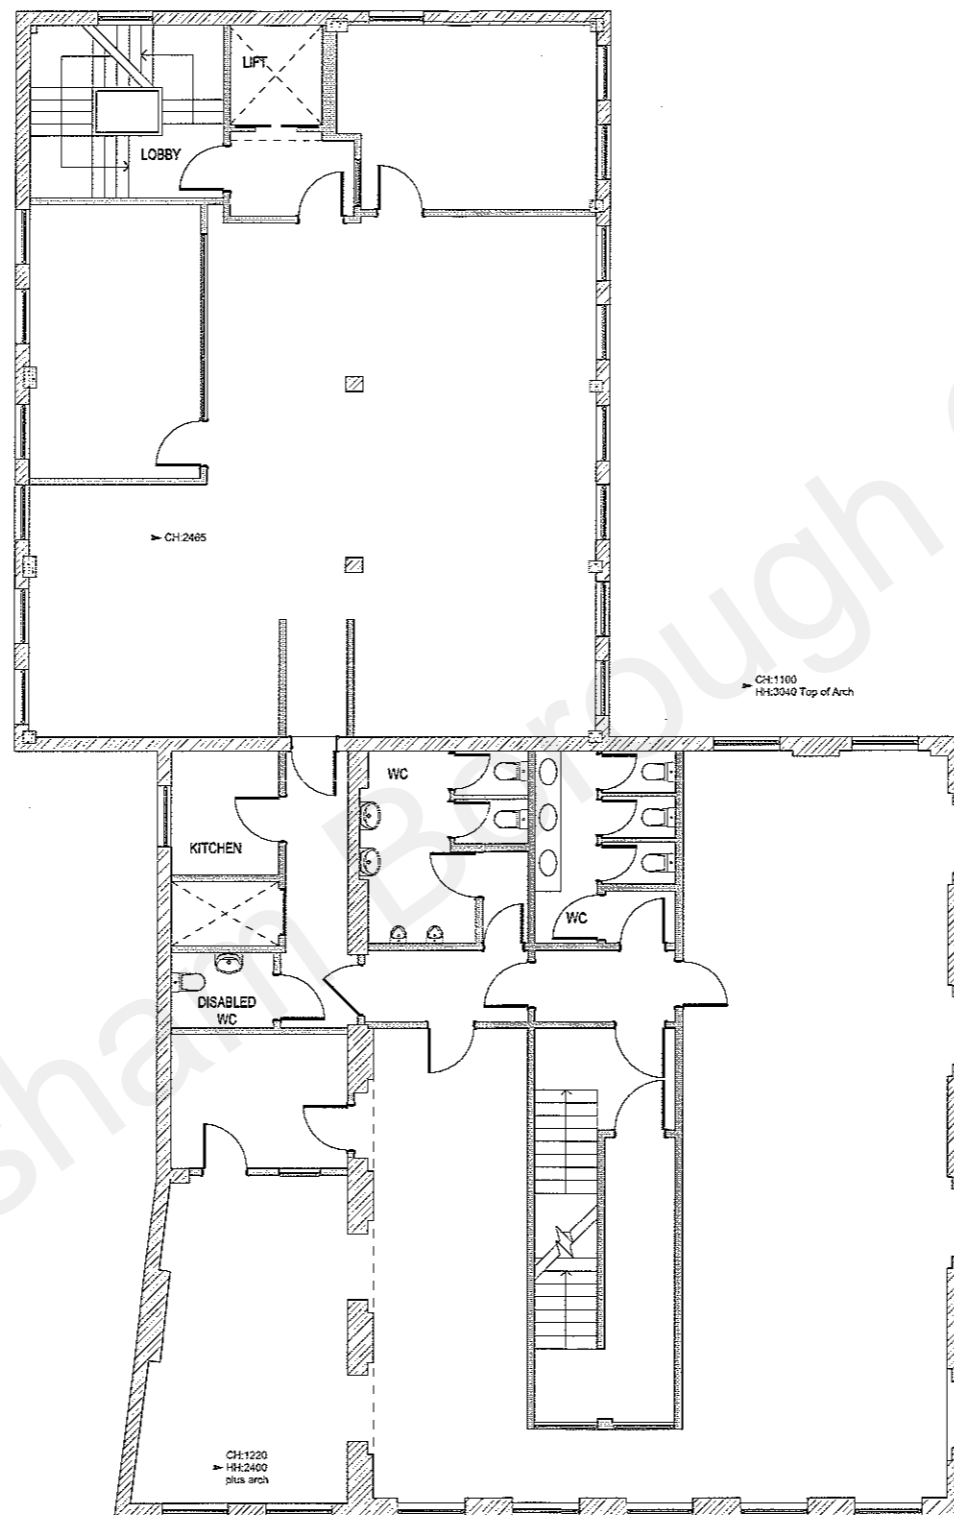

FIRST FLOOR

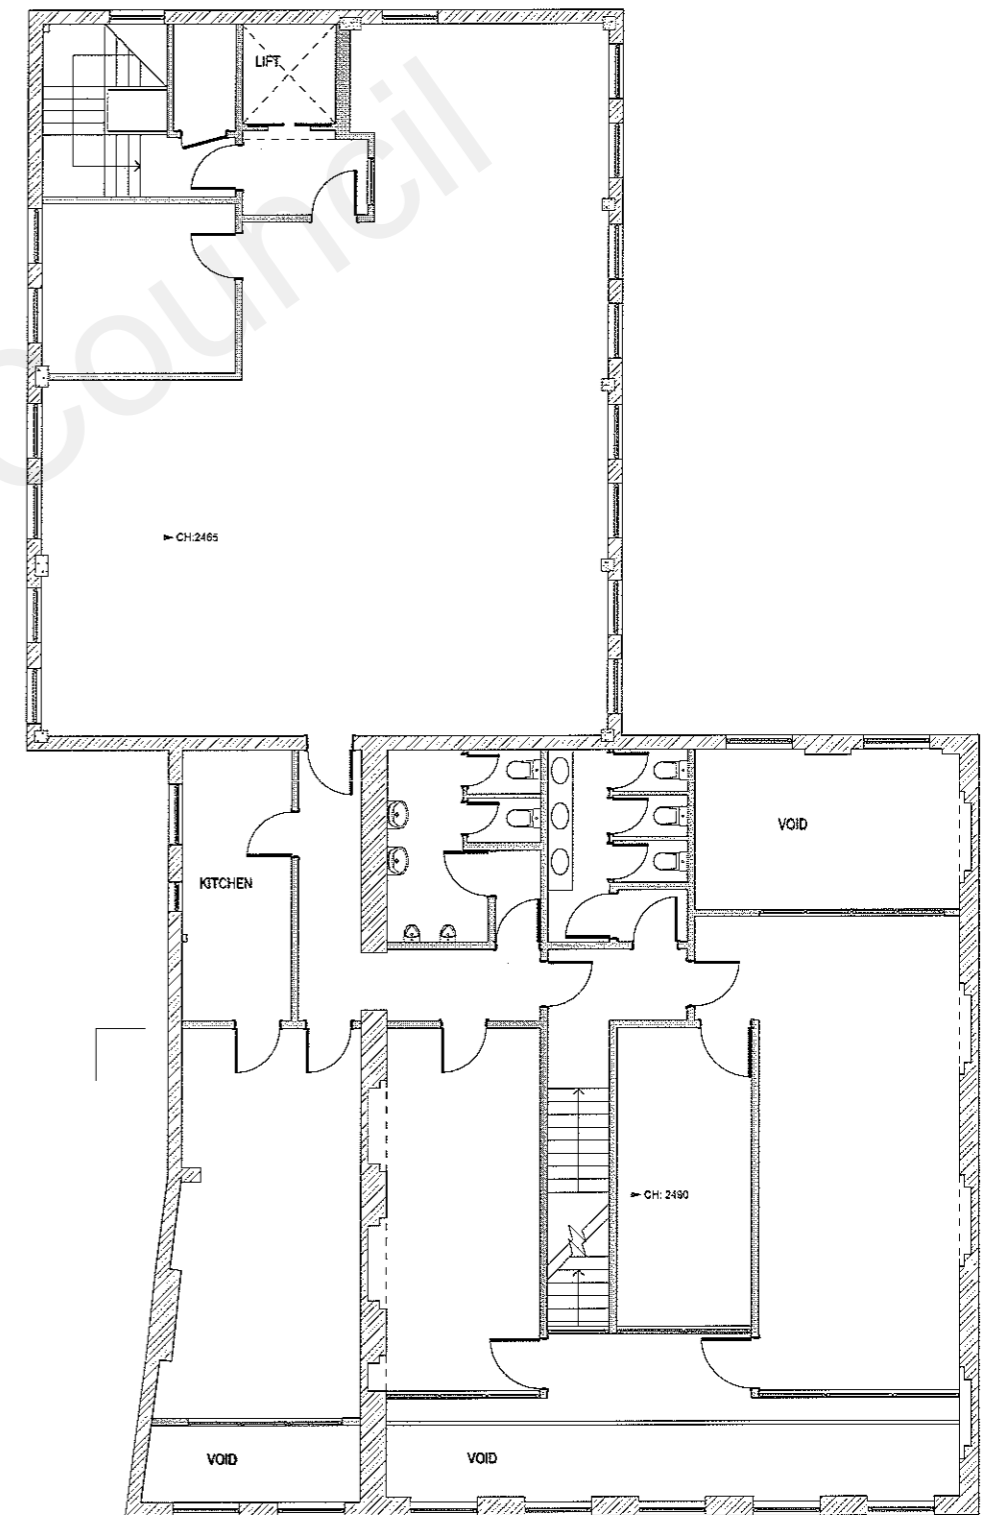

SECOND FLOOR

NEW ROAD