
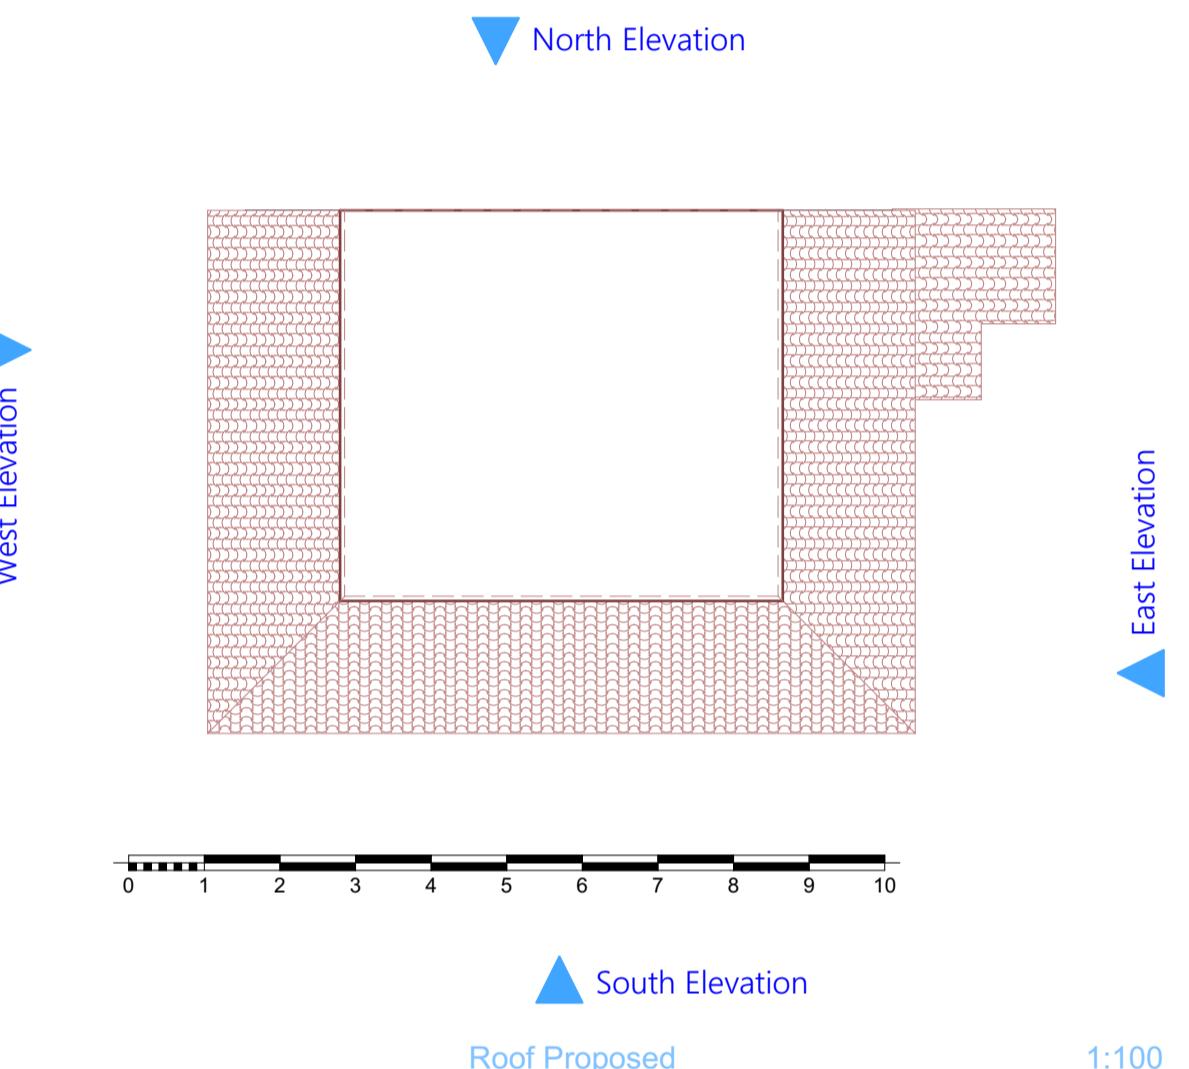


the frontage to remain as is, no changes.

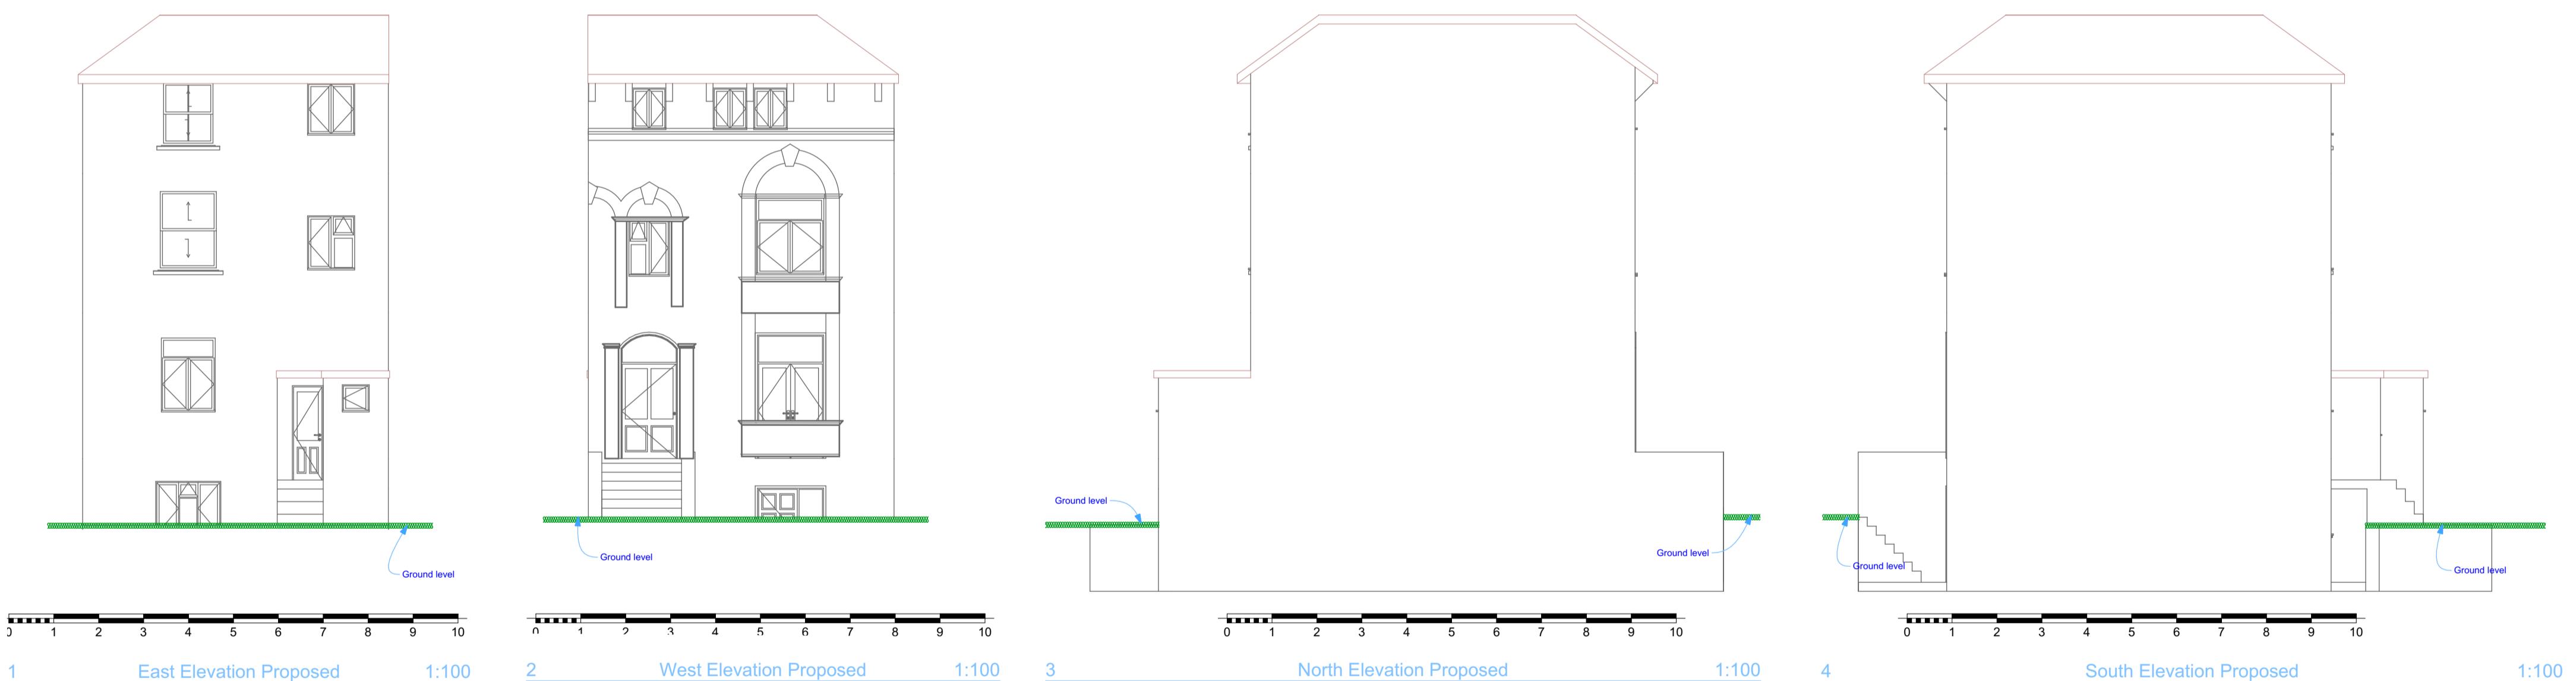

ARCHITECHNOLOGY.
DESIGN

This document and its design content is copyright ©. It shall be read in conjunction with all other associated project information including models, specifications, schedules and related consultants documents. Do not scale from documents. All dimensions to be checked on site. Immediately report any discrepancies, errors or omissions on this document to the Originator. If in doubt ASK.

Scales @ A1 Date
1:100, 1:1 2025-12-02

Client Approval
A - Approved
B - Approved with Comments
C - Do Not Use

Layout Title

Plans - Proposed

Architechnology.design www.architechnology.design
179 Edwin Road Rainham, Kent ME8 0AH Tel: 07957 350204
info@architechnology.design

Project

49 Pier Road - Gabriel -DA11 9NB

status

Planning Application - C4 to C4

Site Address 49 Pier Road Gravesend Kent DA11 9NB

Drawing Number project originator zone level type role number rev

Layout ID 03