



1 Existing First Floor
1 : 100

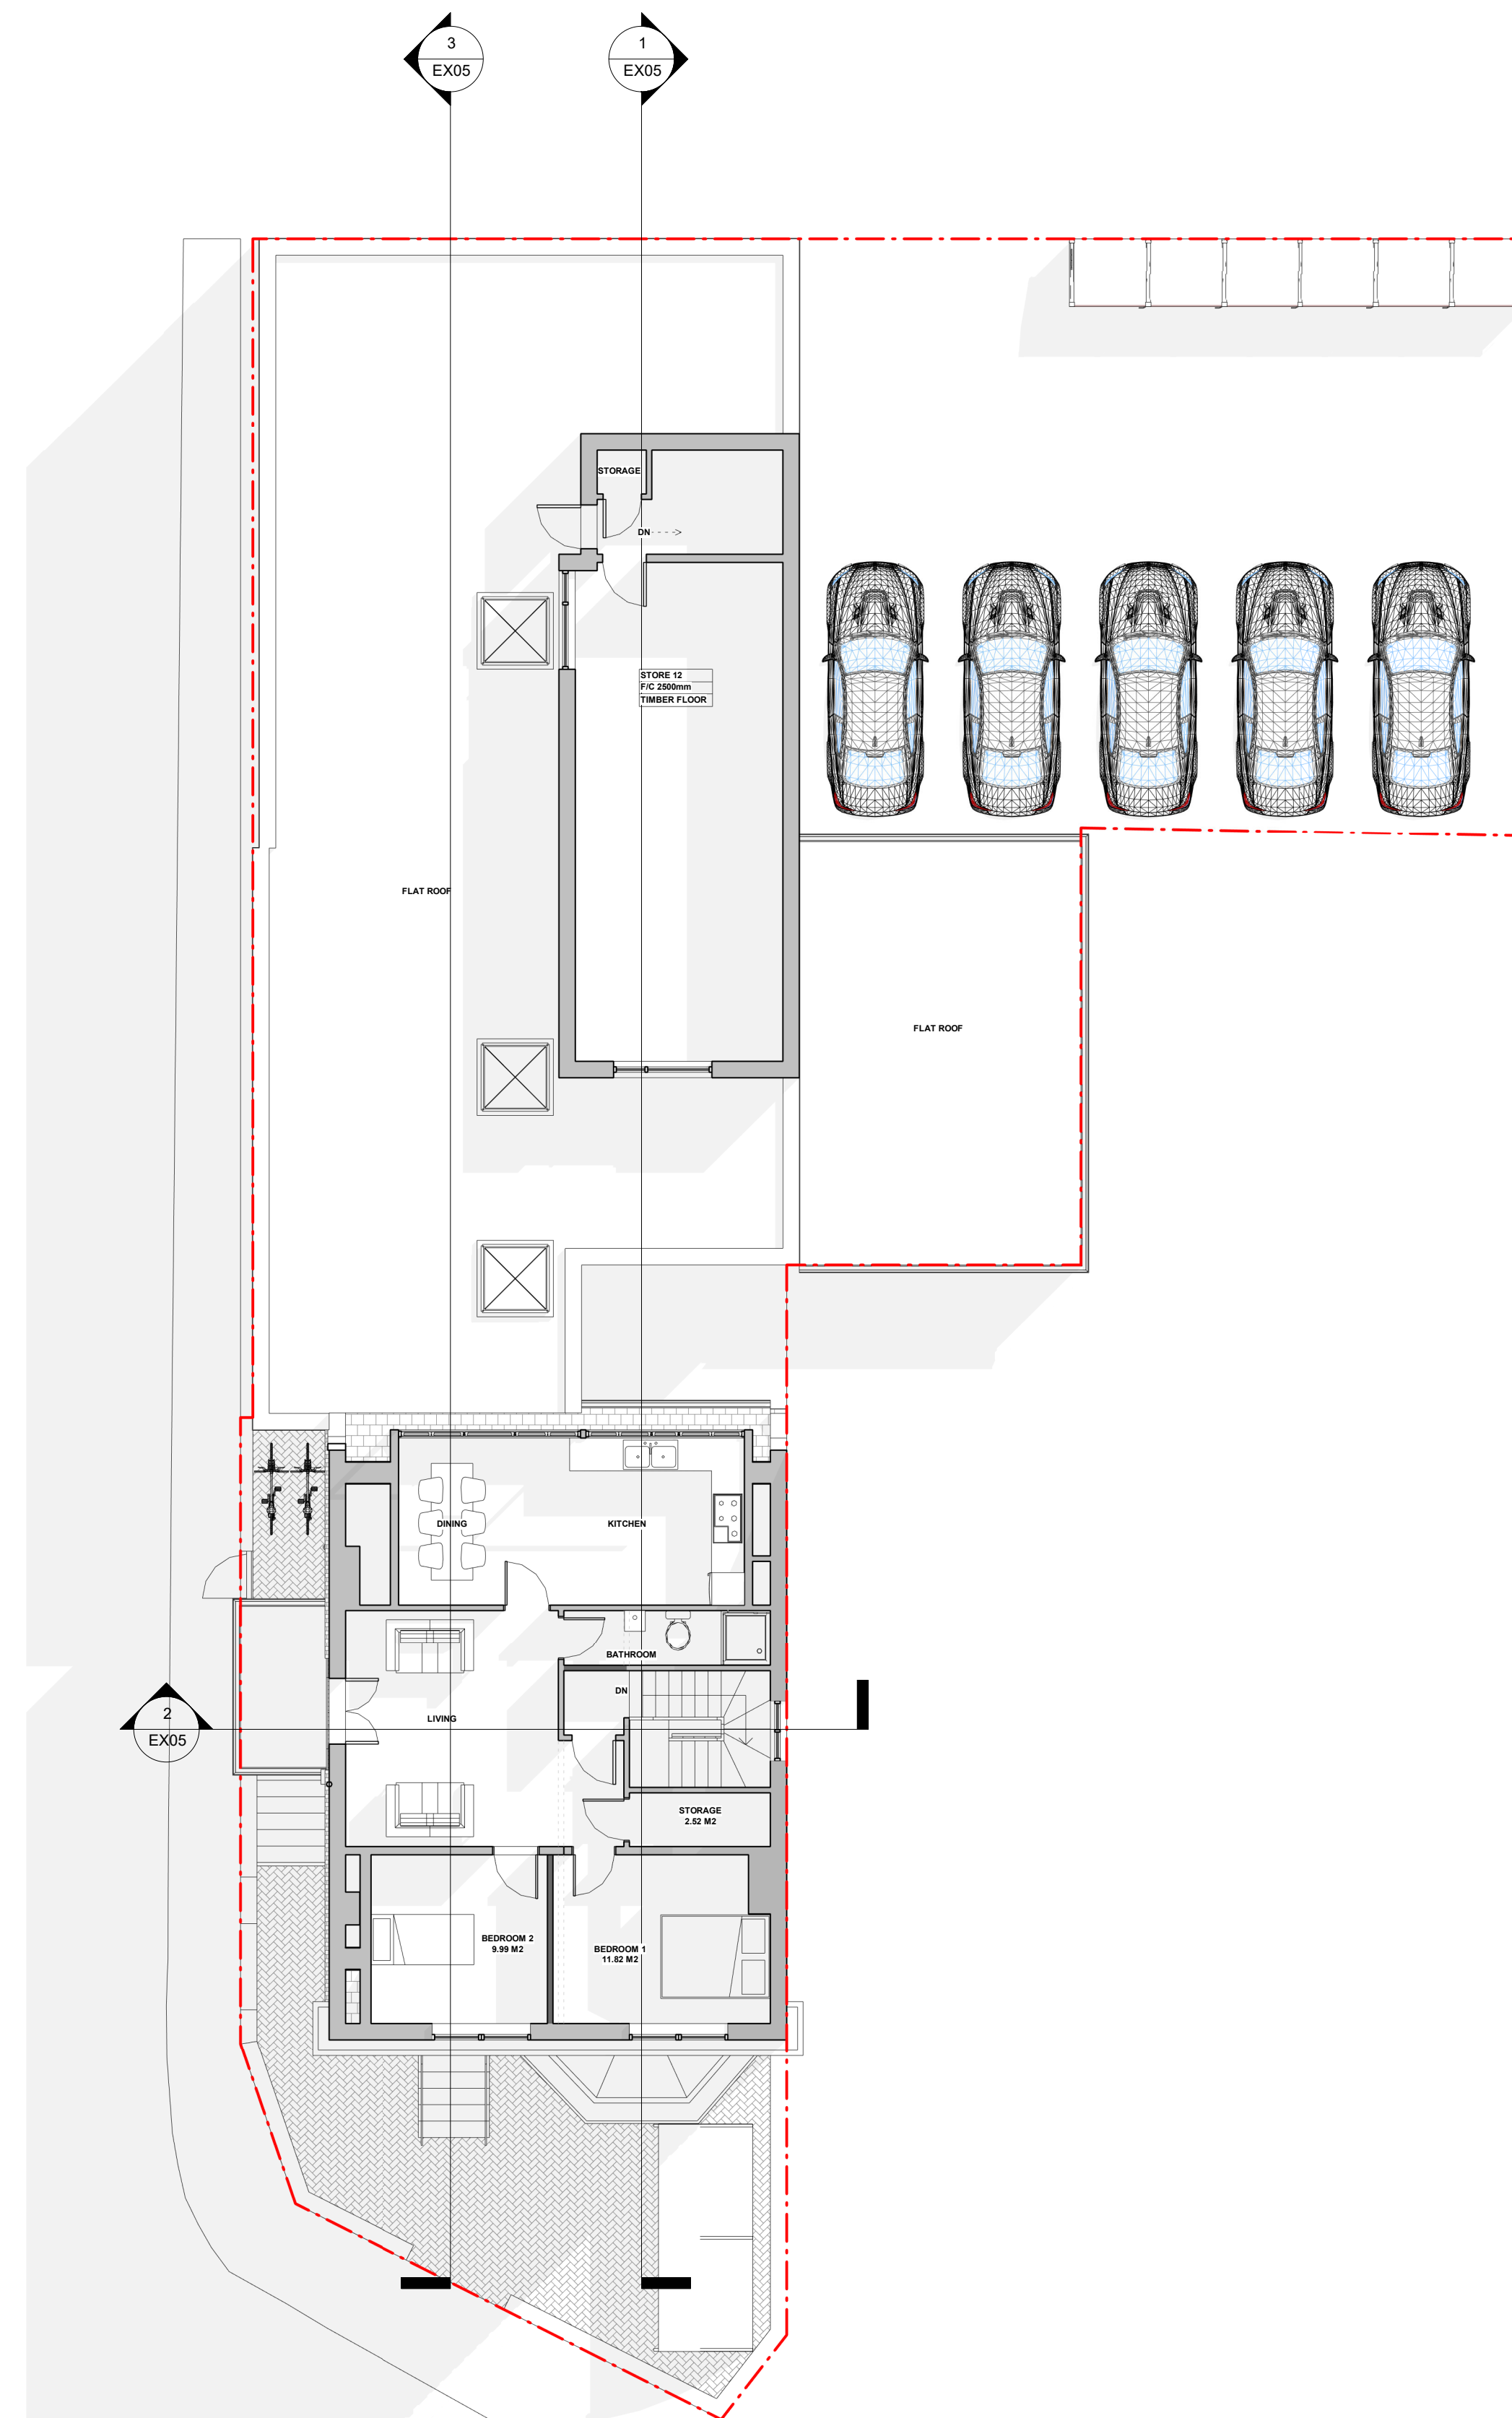

2 Existing Loft
1 : 100

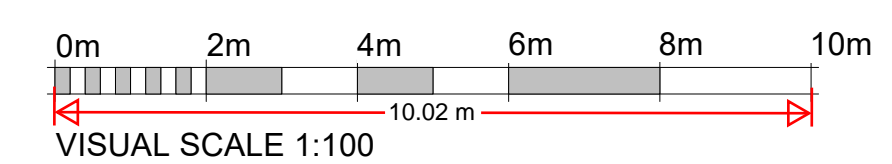

EXISTING WALL		PROPOSED WALL	
BOUNDARY LINE		FLOOR TO CEILING HEIGHT	
PROJECT Existing			
ADDRESS 7 Wrotham Rd, Gravesend DA11 0PD			
CLIENT NAME			
PROJECT STATUS Planning			
SHEET N. EX02	DRAWING TITLE Existing First Floor & Loft Plans		
DESIGNED BY: GOPLANS	DRAWN BY: SD	CHECKED BY: GOPLANS	
DATE: 07/11/2023		SCALE: As Indicated @ A1	
All dimensions to be cross-checked on site prior to completing drawings for a party wall process, ordering and/or structural purposes.			