
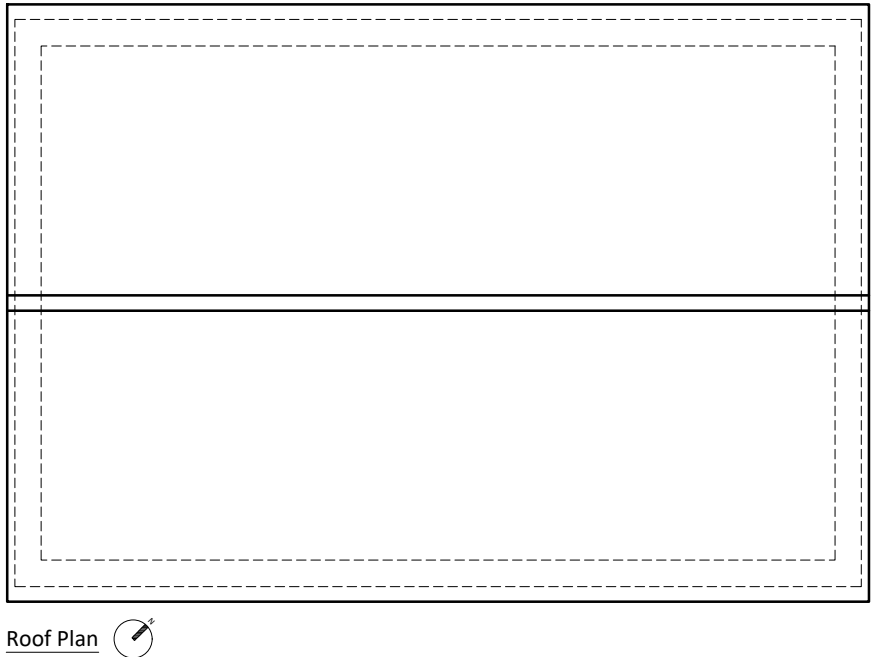
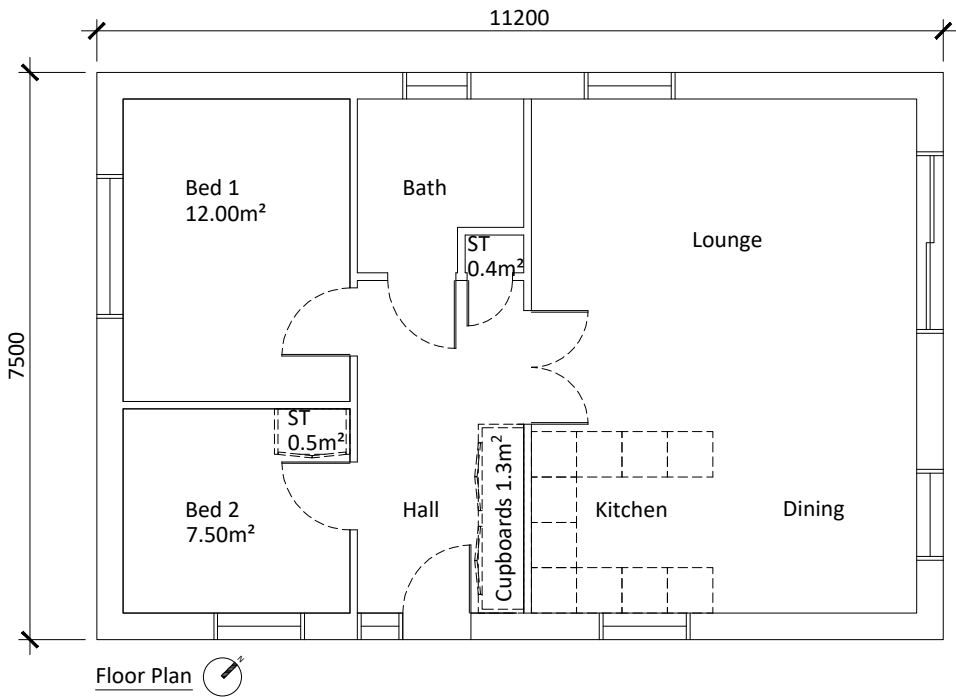
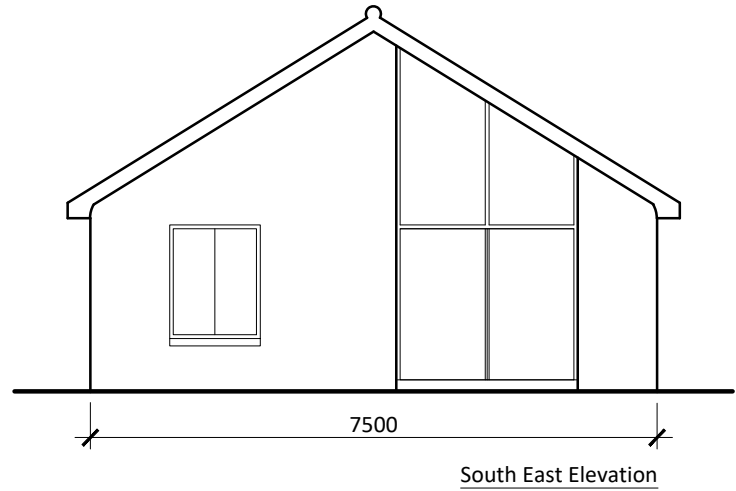


Nationally Described
Space Standards

| | |
|------------|--------------------|
| 3 Person | 61.0m ² |
| Double Bed | 11.5m ² |
| Single Bed | 7.5m ² |

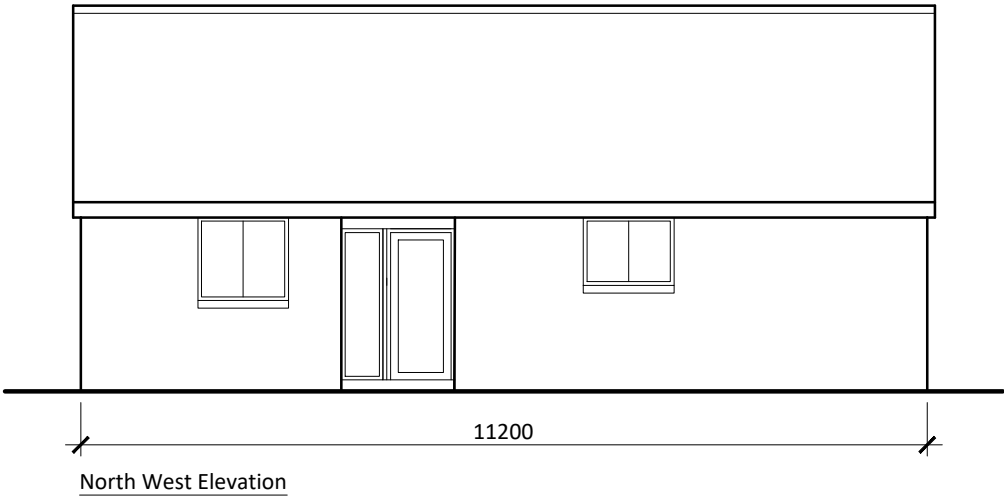

2 The Parade, Ash Road, Hartley
Longfield, Kent DA3 8BG

Tel: 01474 703705
www.gsplanning.uk
Email: office@gsplanning.uk

| | | |
|---|--|------------------|
| Project Title Site on Old Manor Drive, Off Echo Square, Gravesend, DA12 1NP | | Job No 3064 |
| Drawing Title Proposed Bungalow | Drawing No 04 | Revision - |
| Date 20.08.2025 | Drawn by MDE/MW | Checked by SC |
| Scale 1:100 @ A3 | Note Footprint 84m ² GIA - 71m ² | |

