



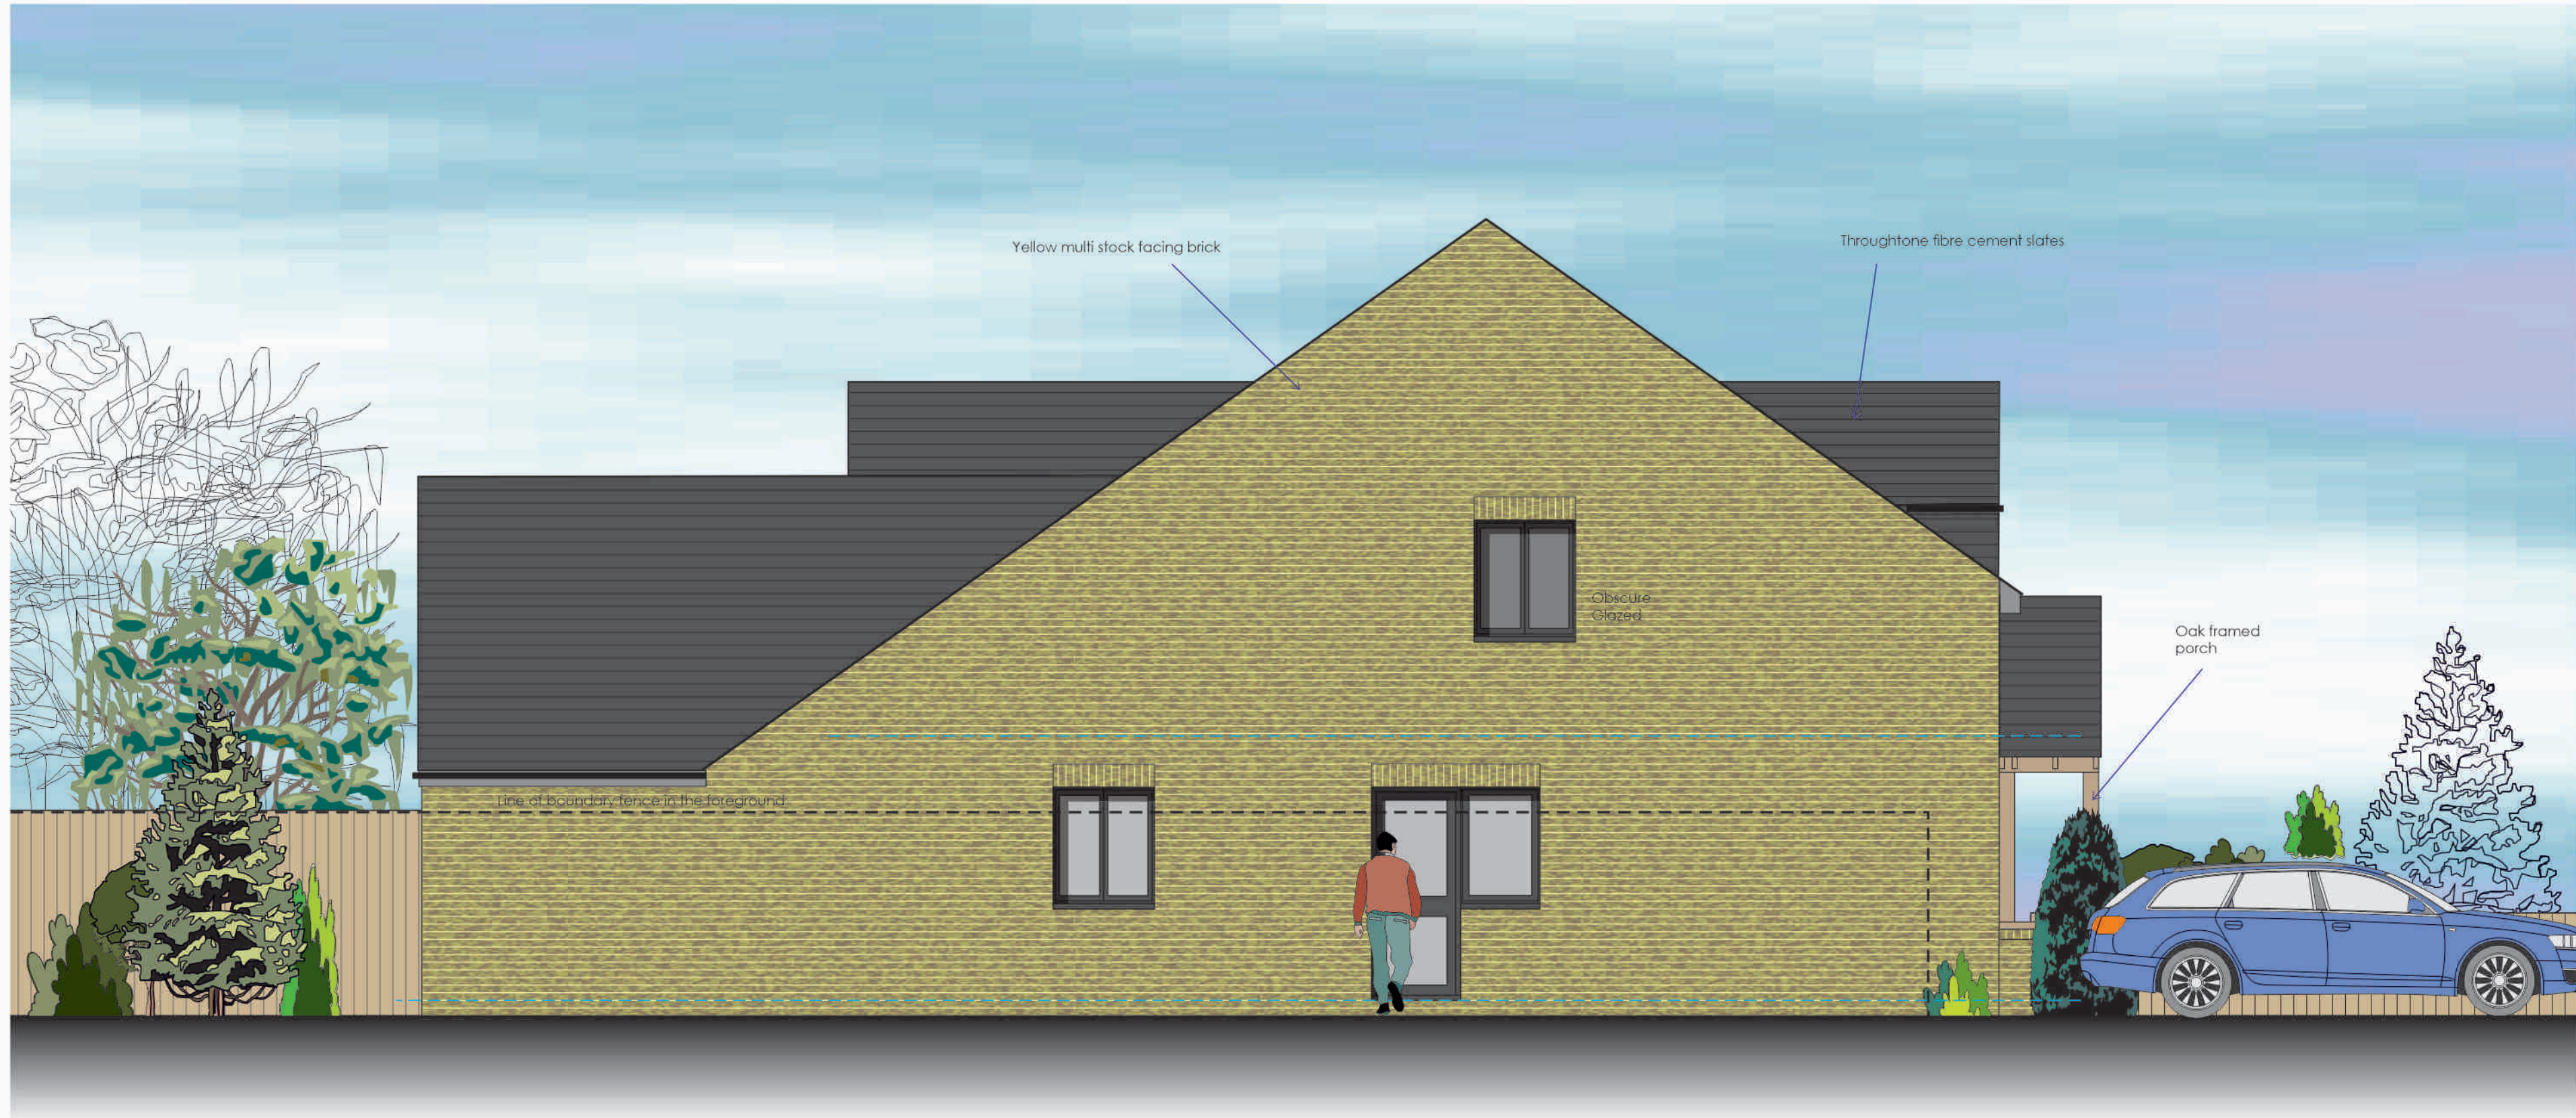

Proposed Side Elevation - 1:50 View from No 32



Proposed Side Elevation - 1:50 View from proposed No 30

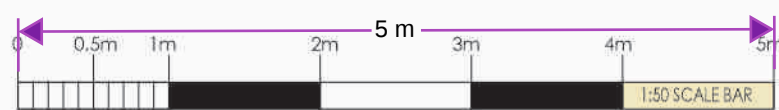

REVISIONS		DATE	October 2025
SCALE	1:50	DRAWN	RFW
PROJECT			
Proposed Side Elevations - Dwelling A			
LOCATION			
Proposed Dwellings 32 Lewis Road Istead Rise Gravesend Kent DA13 9JG for Mr B and Mrs H Nimmo			
WARD + ASSOCIATES			
THE HOO WROTHAM ROAD MEOPHAM GRAVESEND KENT DA13 0HP			
M: 07771 863940 E: roger@wardassociates.co.uk W: www.wardassociates.co.uk			
1325.WD.09A			
A			